
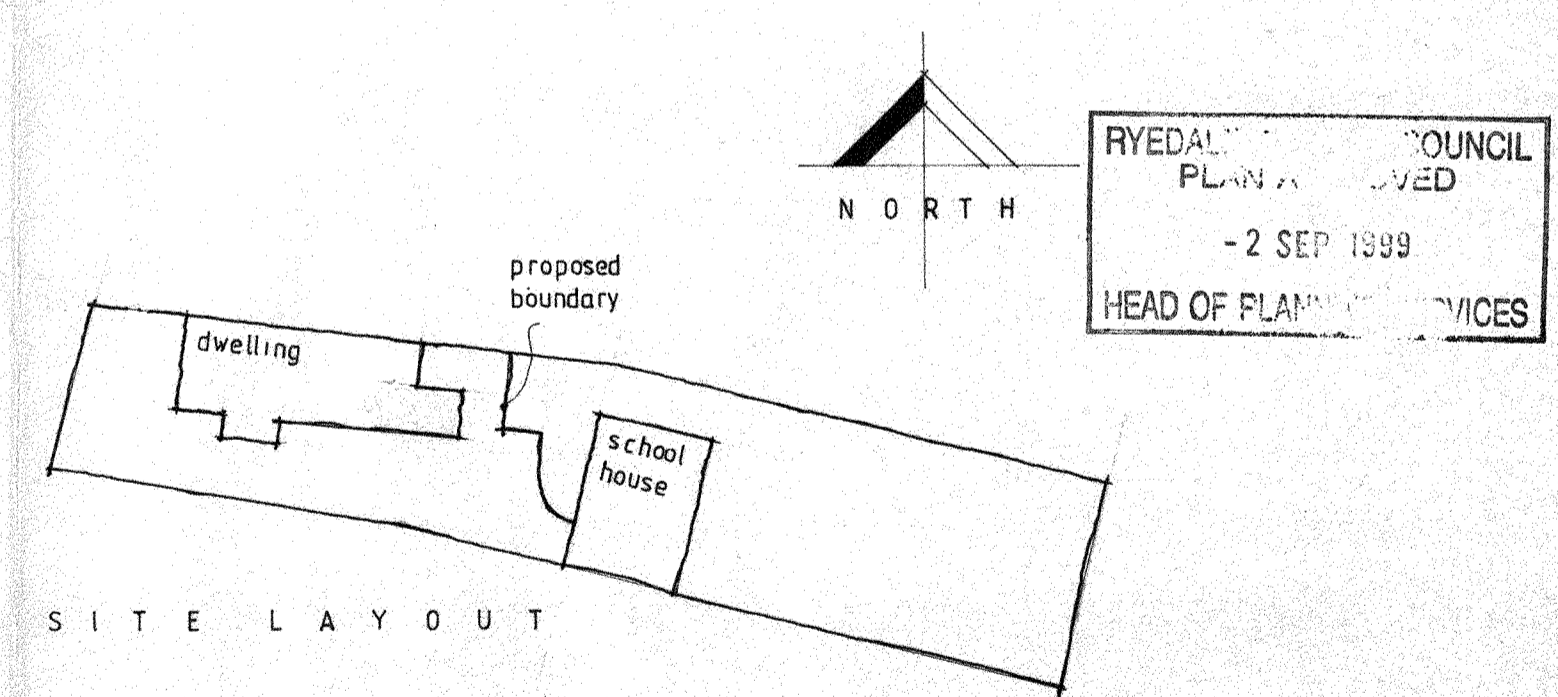
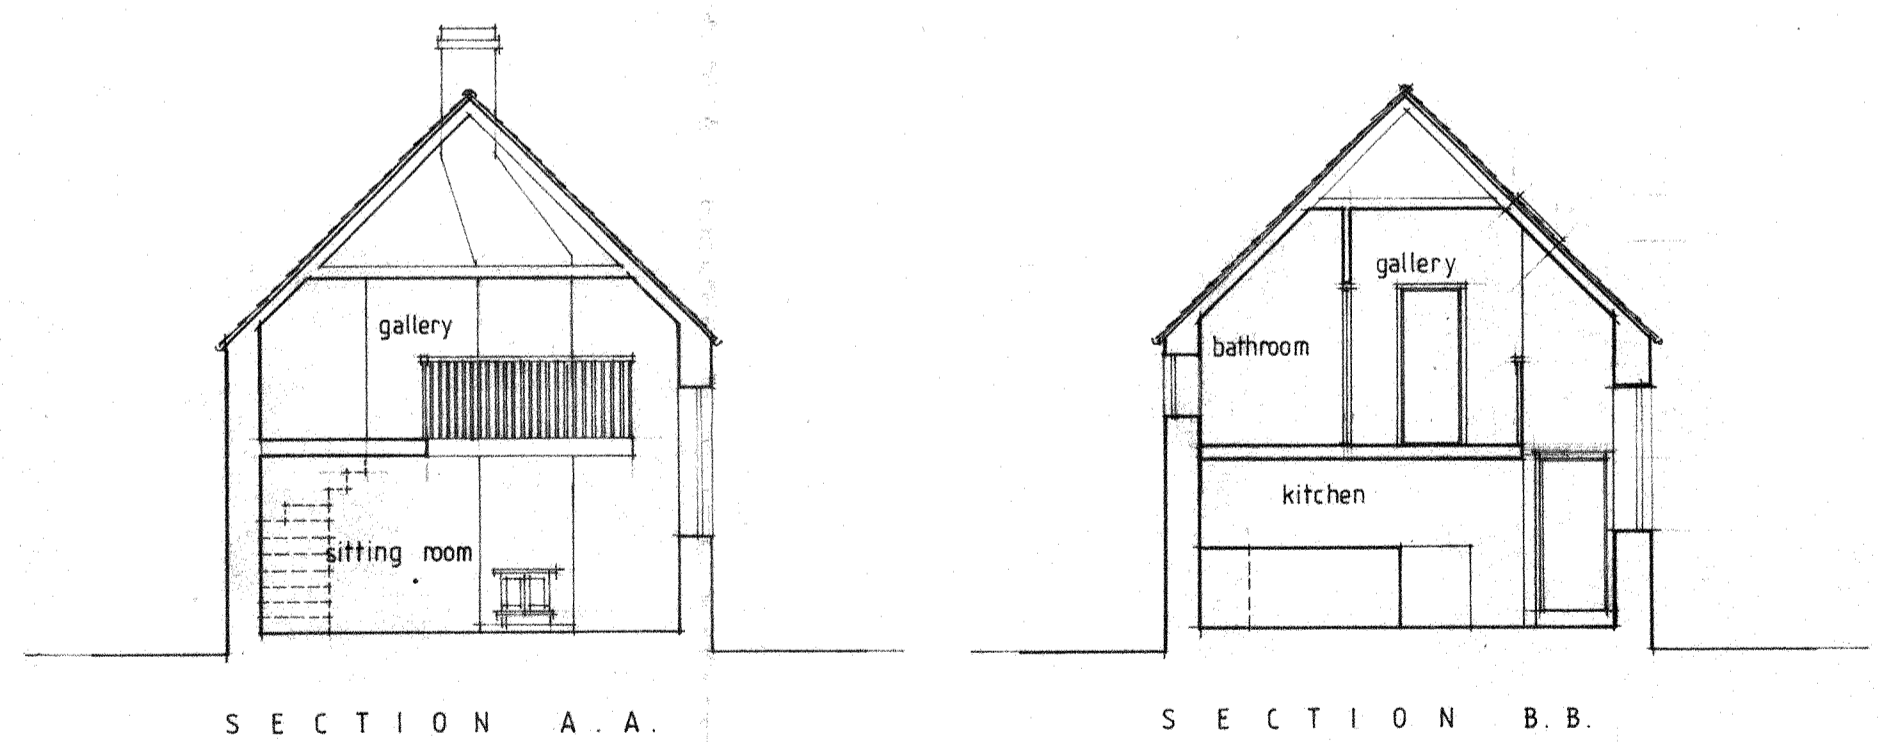
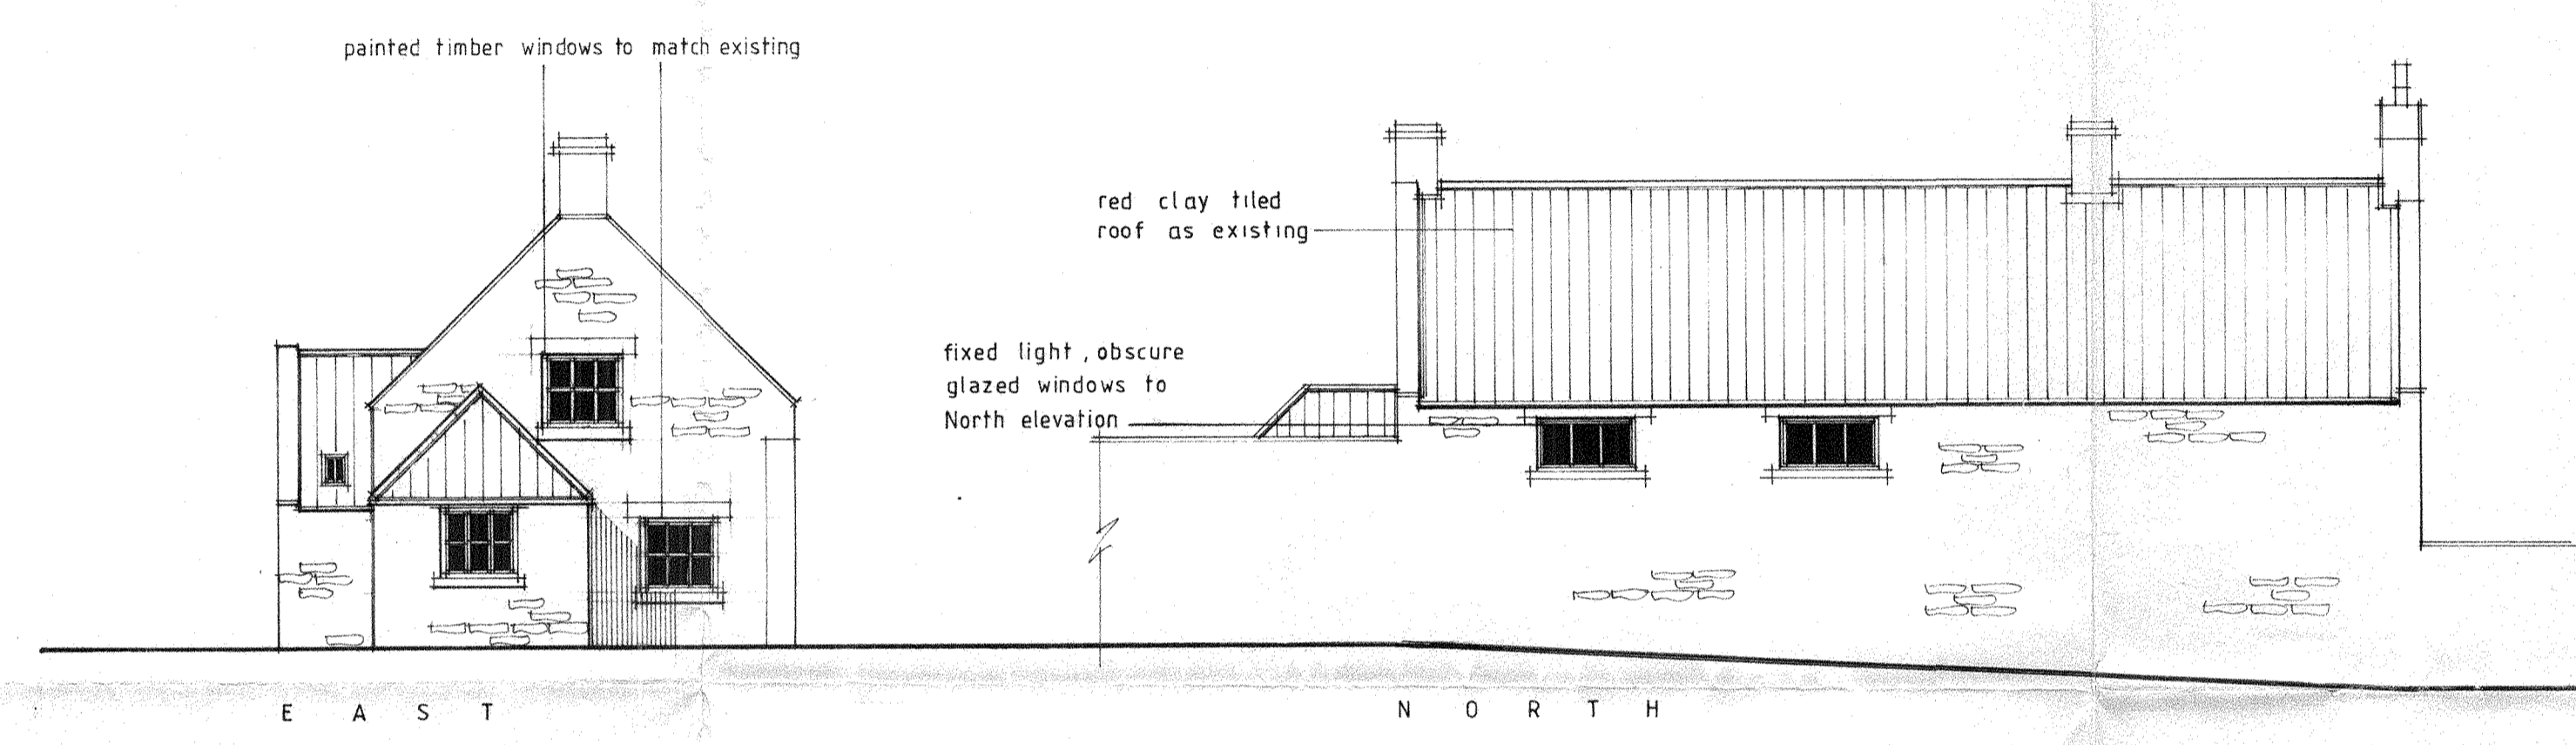


PROPOSED FIRST FLOOR PLAN

PROPOSED FLOOR & SITE PLAN

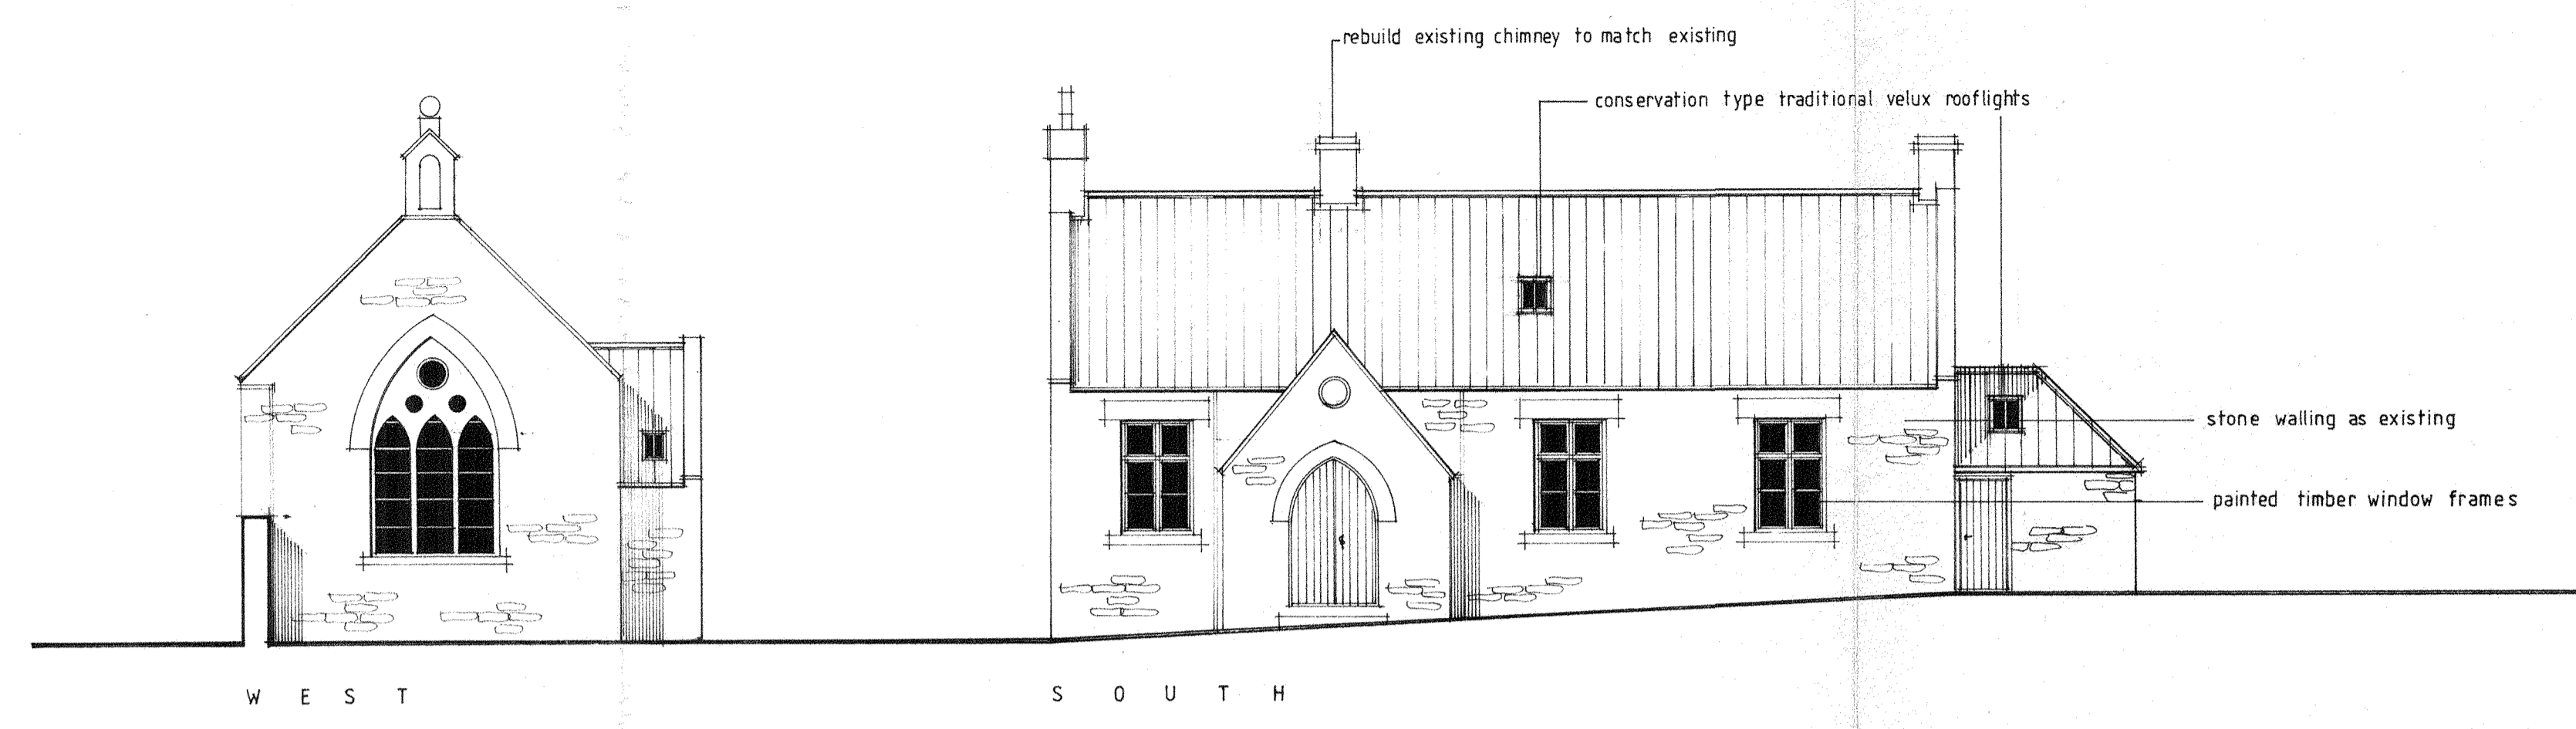

PETER RAYMENT DESIGN LTD ARCHITECTURAL DESIGNERS
STRAY HEAD AISLABY PICKERING NORTH YORKSHIRE YO18 8PE TELEPHONE & FAX 01751 472541

SCALE 1:100 1:500 DRAWING 260698P2 AMENDMENT B-0799

PROPOSED CONVERSION OF FORMER SCHOOL TO DWELLING
CROPTON SCHOOL
CROPTON

CLIENT MR & MRS MONKMAN
RYEDALE D.C. 99/109
4 AUG 1999
HEAD OF PLANNING SERVICES